


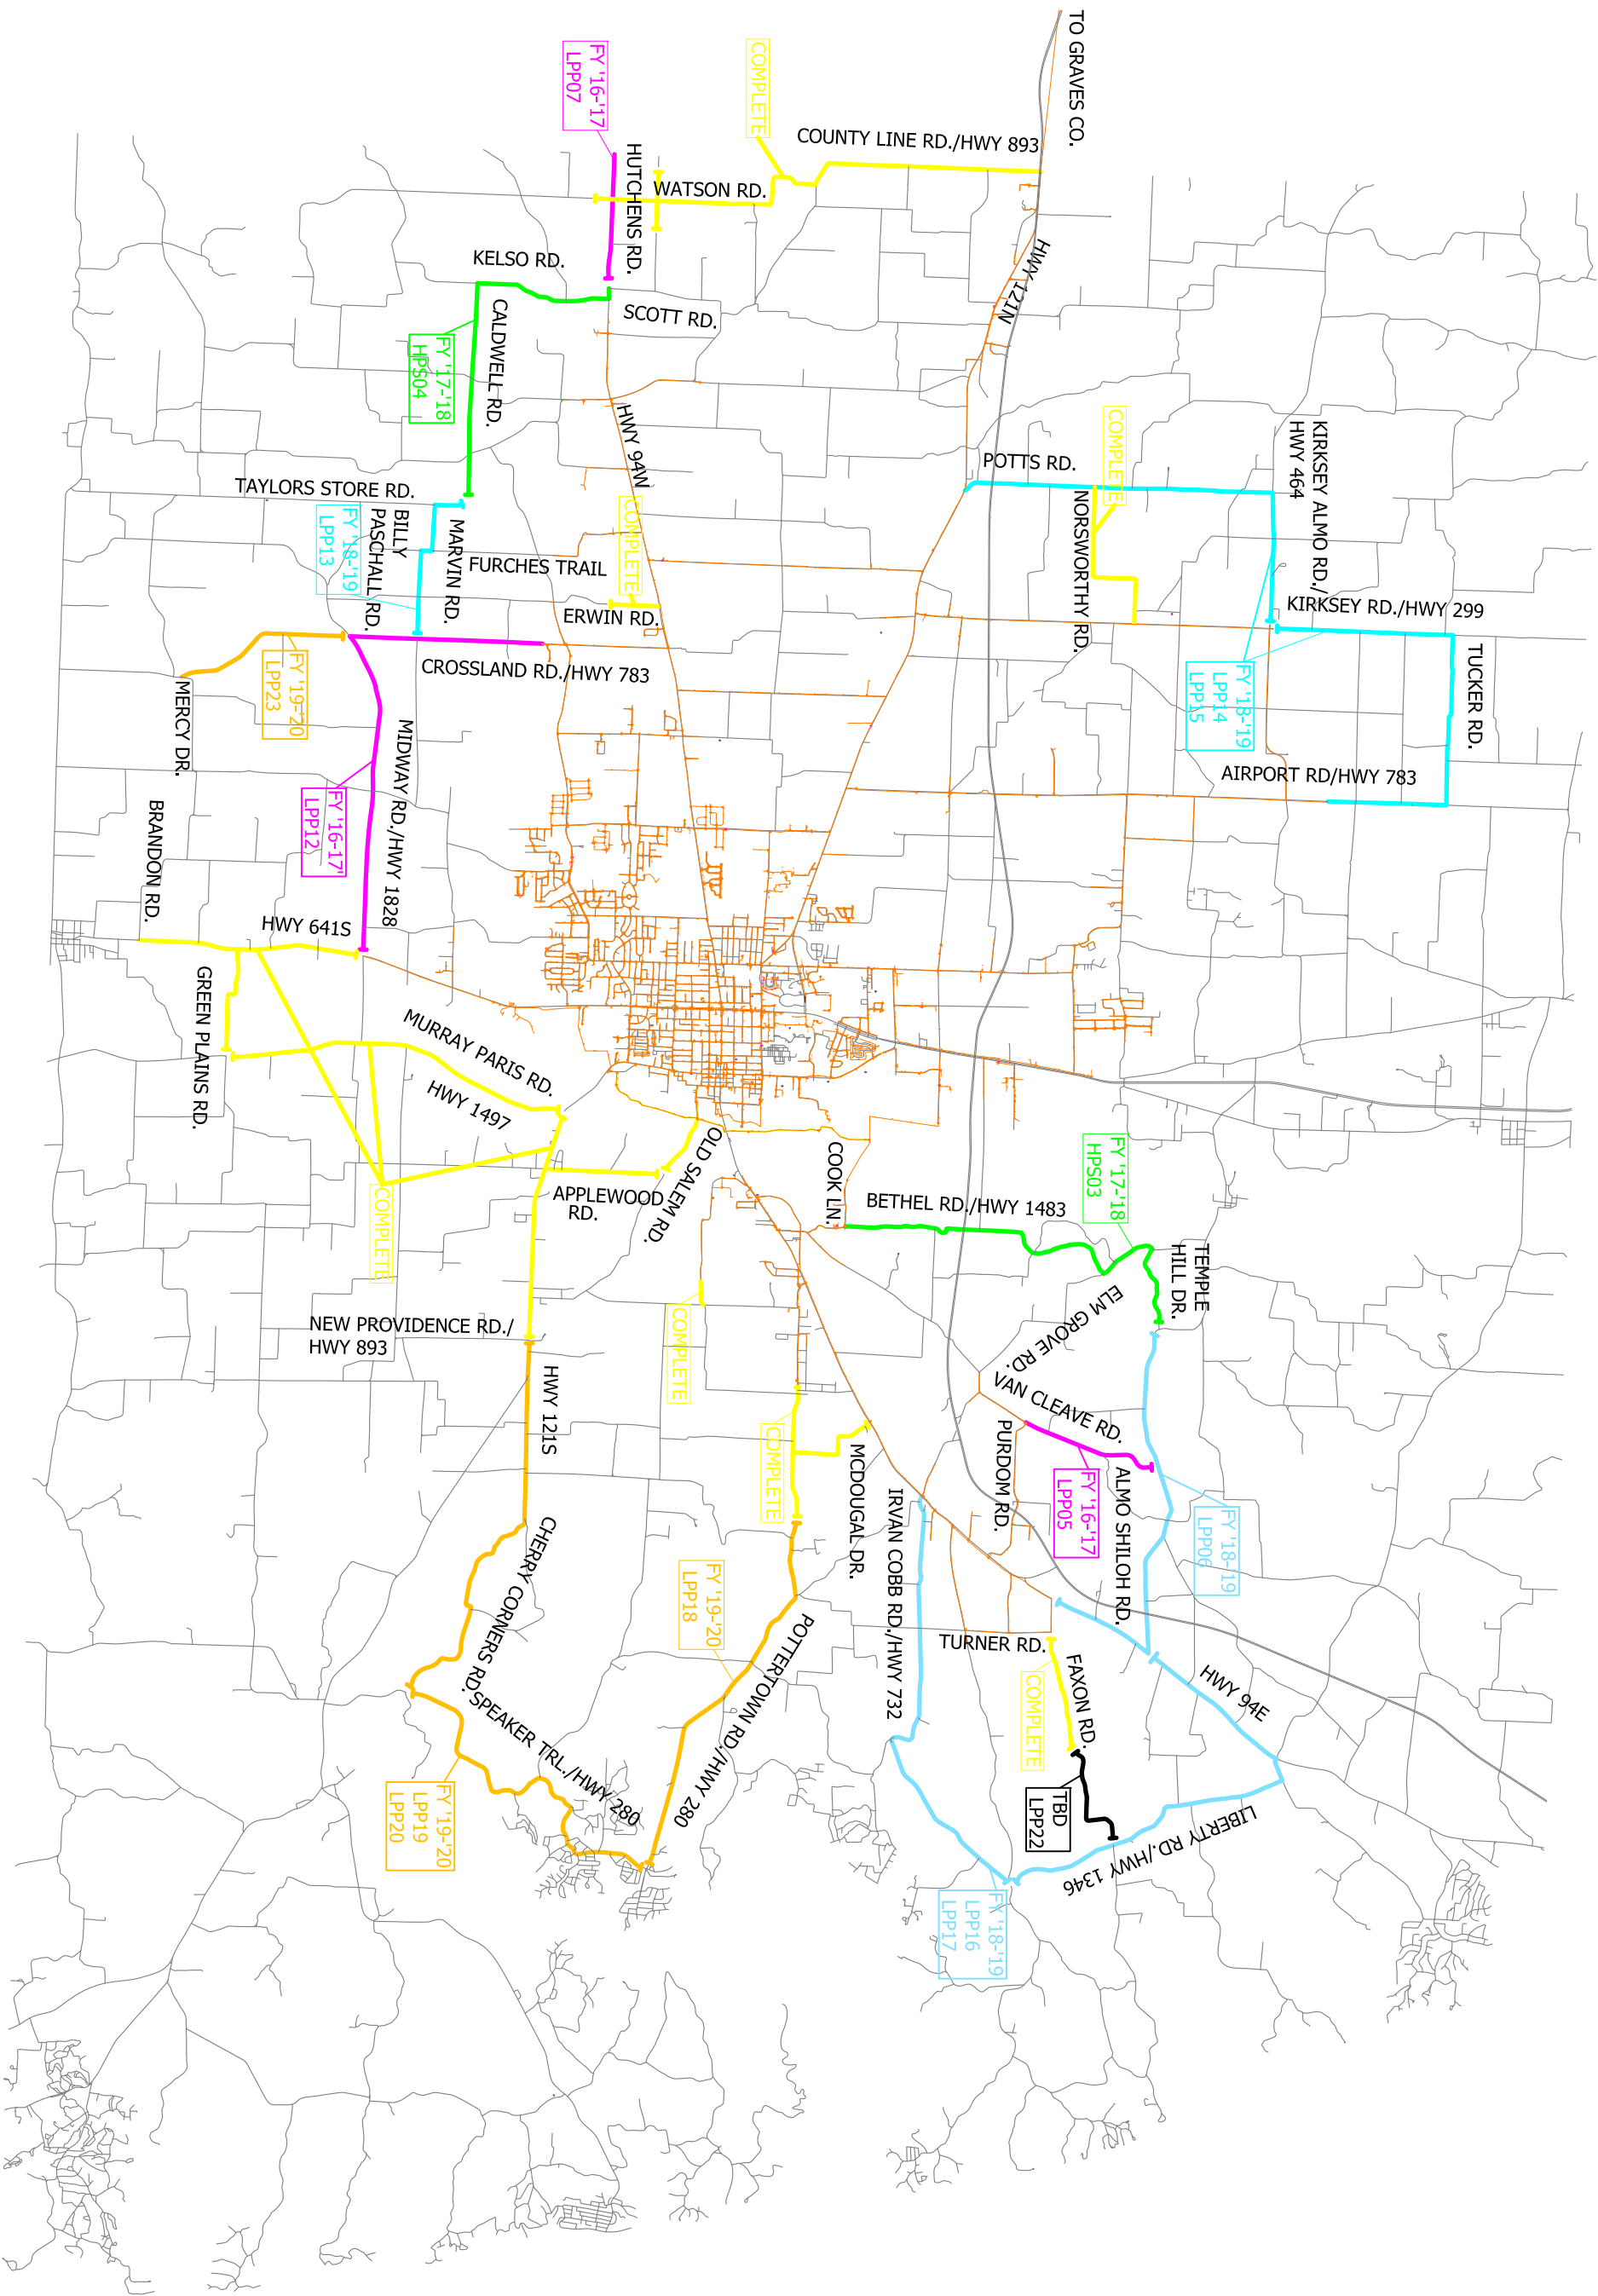

PREPARED BY:
CITY OF MURRAY
MURRAY NATURAL GAS SYSTEM
104 N. 5TH ST, SUITE C
MURRAY, KENTUCKY

DRAWN BY:
C. EDWARDS
DATE: 9/30/14
REV.: 5/11/18

SCALE:
N.T.S.
PROJECT#:
G000000A

DESCRIPTION:
PROPOSED GAS MAIN EXTENSIONS
CALLOWAY COUNTY