

MURRAY
BUSINESS LOOP

GEOTECH
ENGINEERING & TESTING, INC.


SCALE: 1"=50'

301 North 48 Street
Murray, Kentucky 40371
Phone: (270) 752-7227
Fax: (270) 758-8500
www.geotechengtest.com


101 South 17th Street
Paducah, Kentucky 42003
Phone: (270) 648-1224
Fax: (270) 643-1900

1411 Thompson Street
Morton, IL 62450
Phone: (618) 997-9100

Copyright © 2011 GEOTECH ENGINEERING & TESTING, INC.

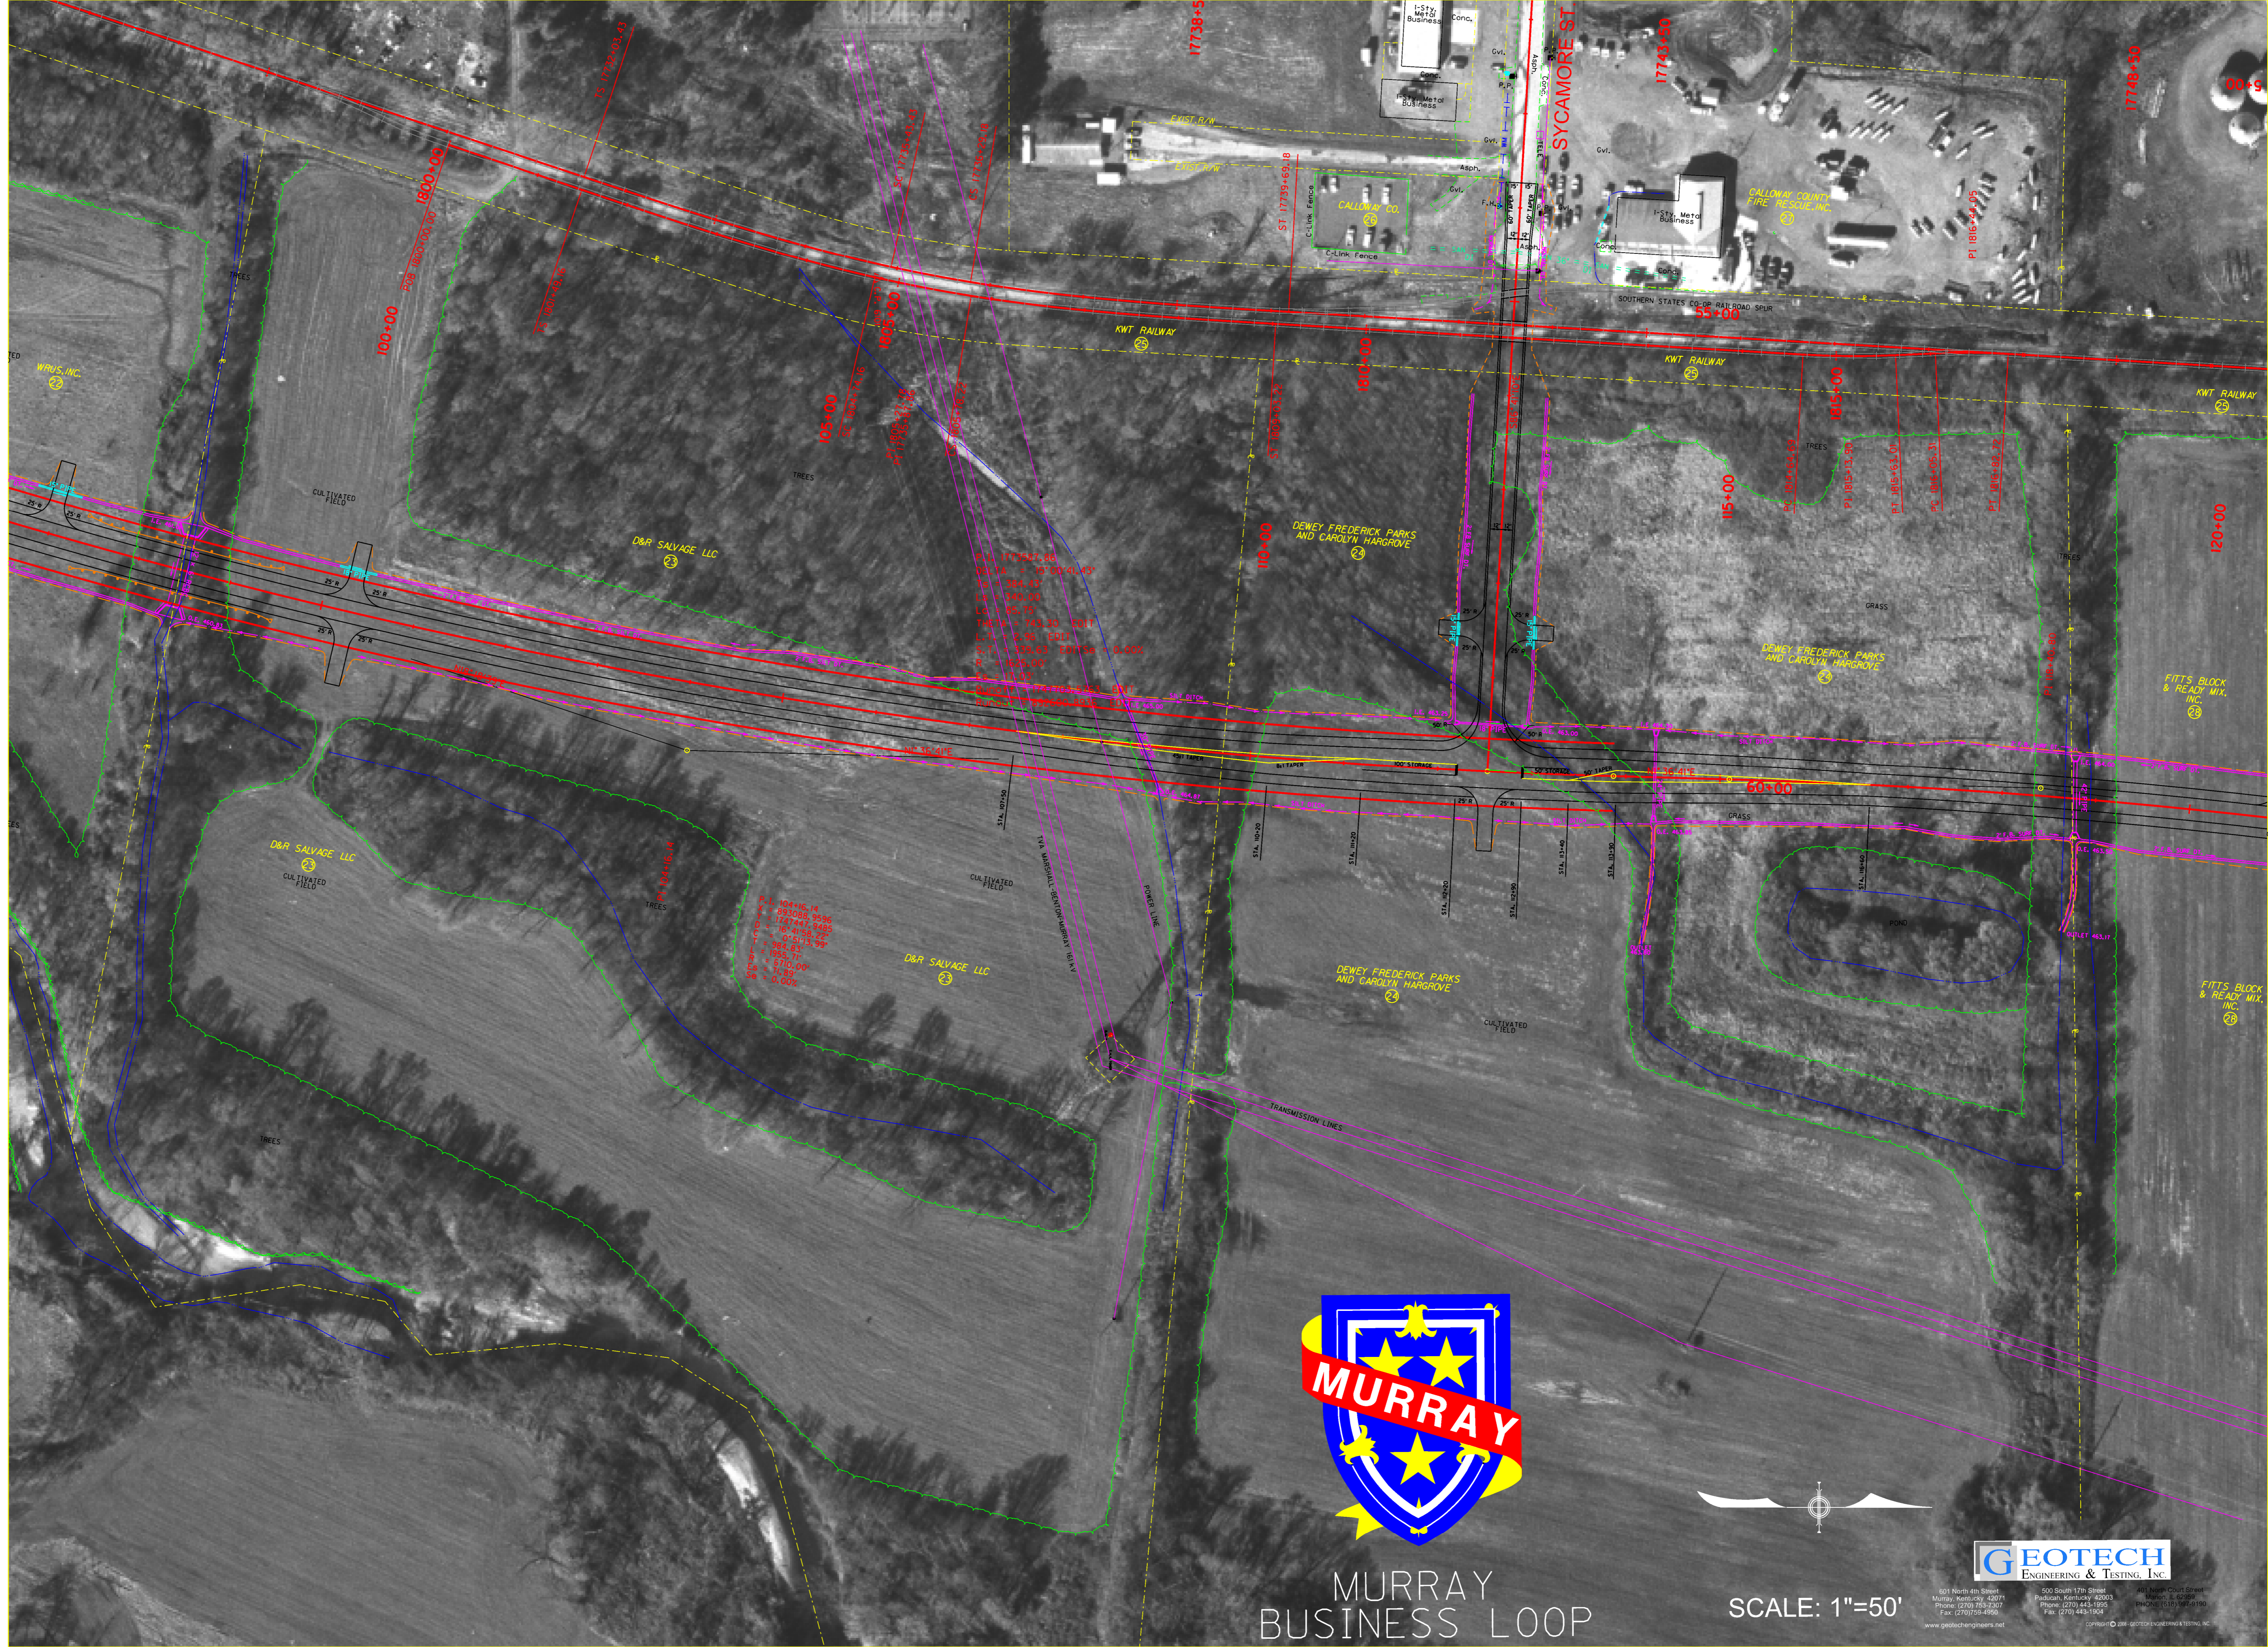

MURRAY
BUSINESS LOOP

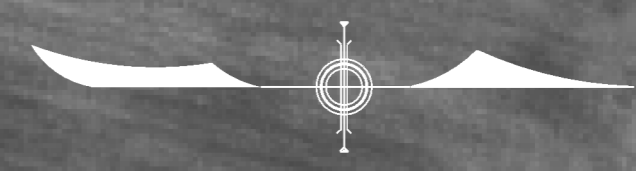

SCALE: 1"=50'



801 North 4th Street
Murray, Kentucky 42071
Phone: (270) 755-7207
Fax: (270) 755-4950
www.geotechengineers.net


500 South 17th Street
Paducah, Kentucky 42003
Phone: (270) 443-1565
Fax: (270) 443-1904

401 North Court Street
Murray, KY 42078
PHONE: (270) 755-9190

COPYRIGHT © 2011 GEOTECH ENGINEERS & TESTING, INC.



MURRAY
BUSINESS LOOP

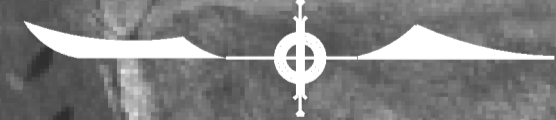

SCALE: 1"=50'



GEOTECH
ENGINEERING & TESTING, INC.

601 North 4th Street, Murray, Kentucky 42071 | 609 South 7th Street, Murray, Kentucky 42003 | 401 North Court Street, Marion, IL 62958
Phone: (270) 759-7327 | Phone: (270) 443-3999 | Phone: (318) 997-0199
Fax: (270) 759-4900 | Fax: (270) 443-1904