

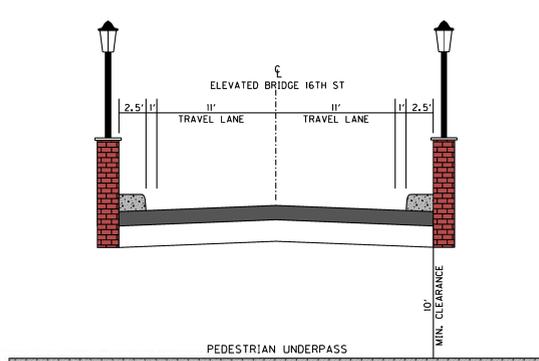


ALTERNATE 1

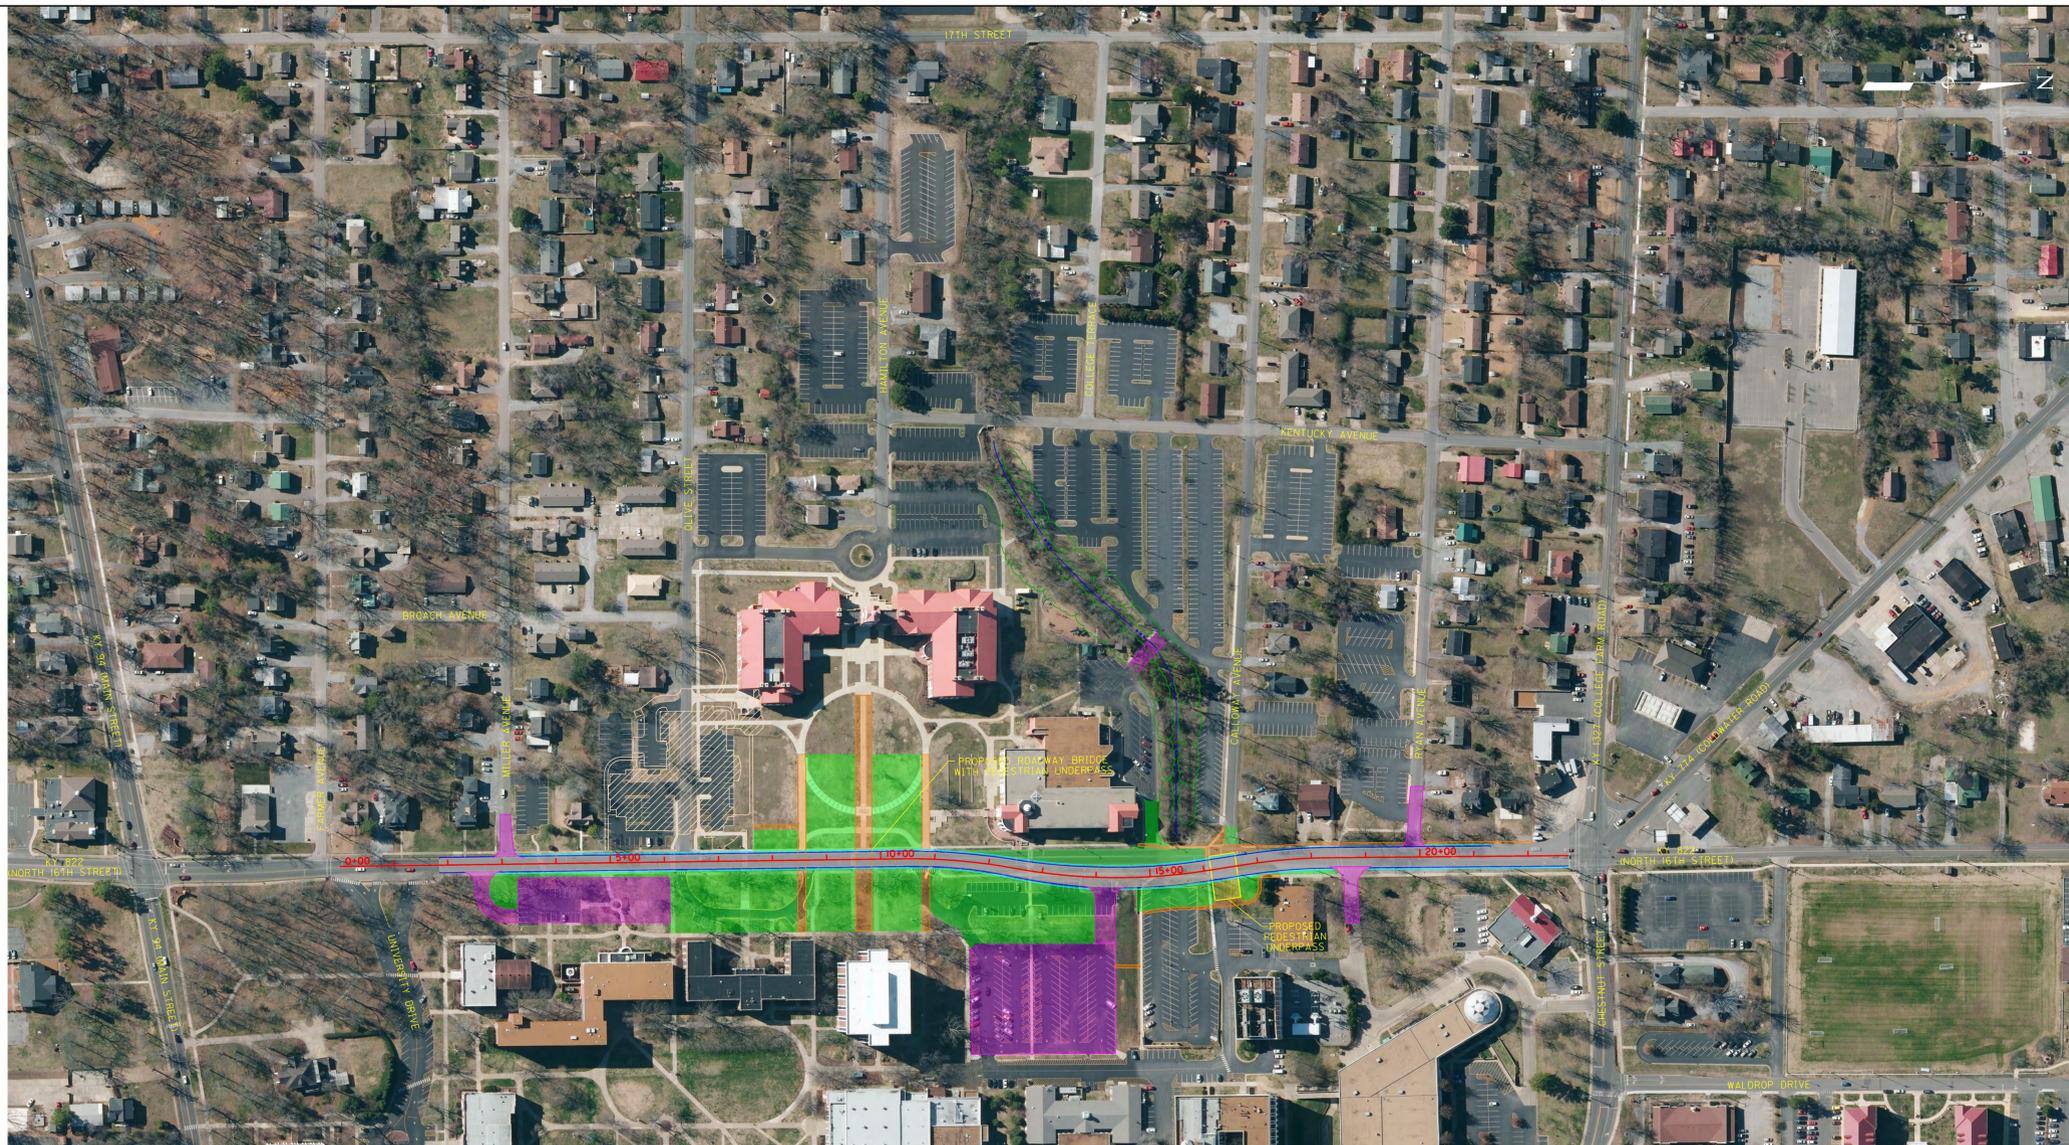

TYPICAL SECTION
ELEVATED 16TH STREET BRIDGE
WITH PEDESTRIAN UNDERPASS AT GREAT LAWN

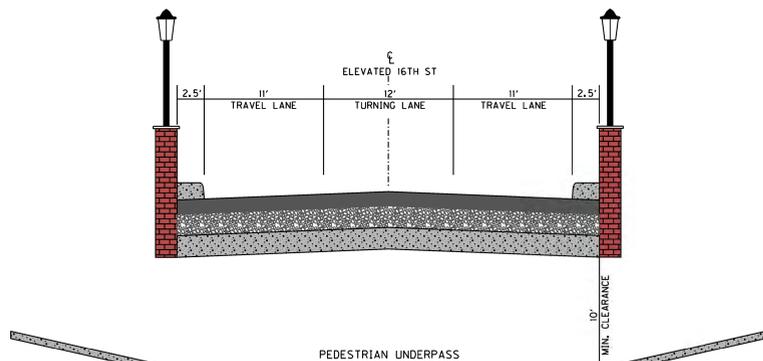

TYPICAL SECTION
ELEVATED NORTH 16TH STREET
WITH PEDESTRIAN UNDERPASS AT CALLOWAY AVE.

